



Interior architecture

Cambridge Avenue

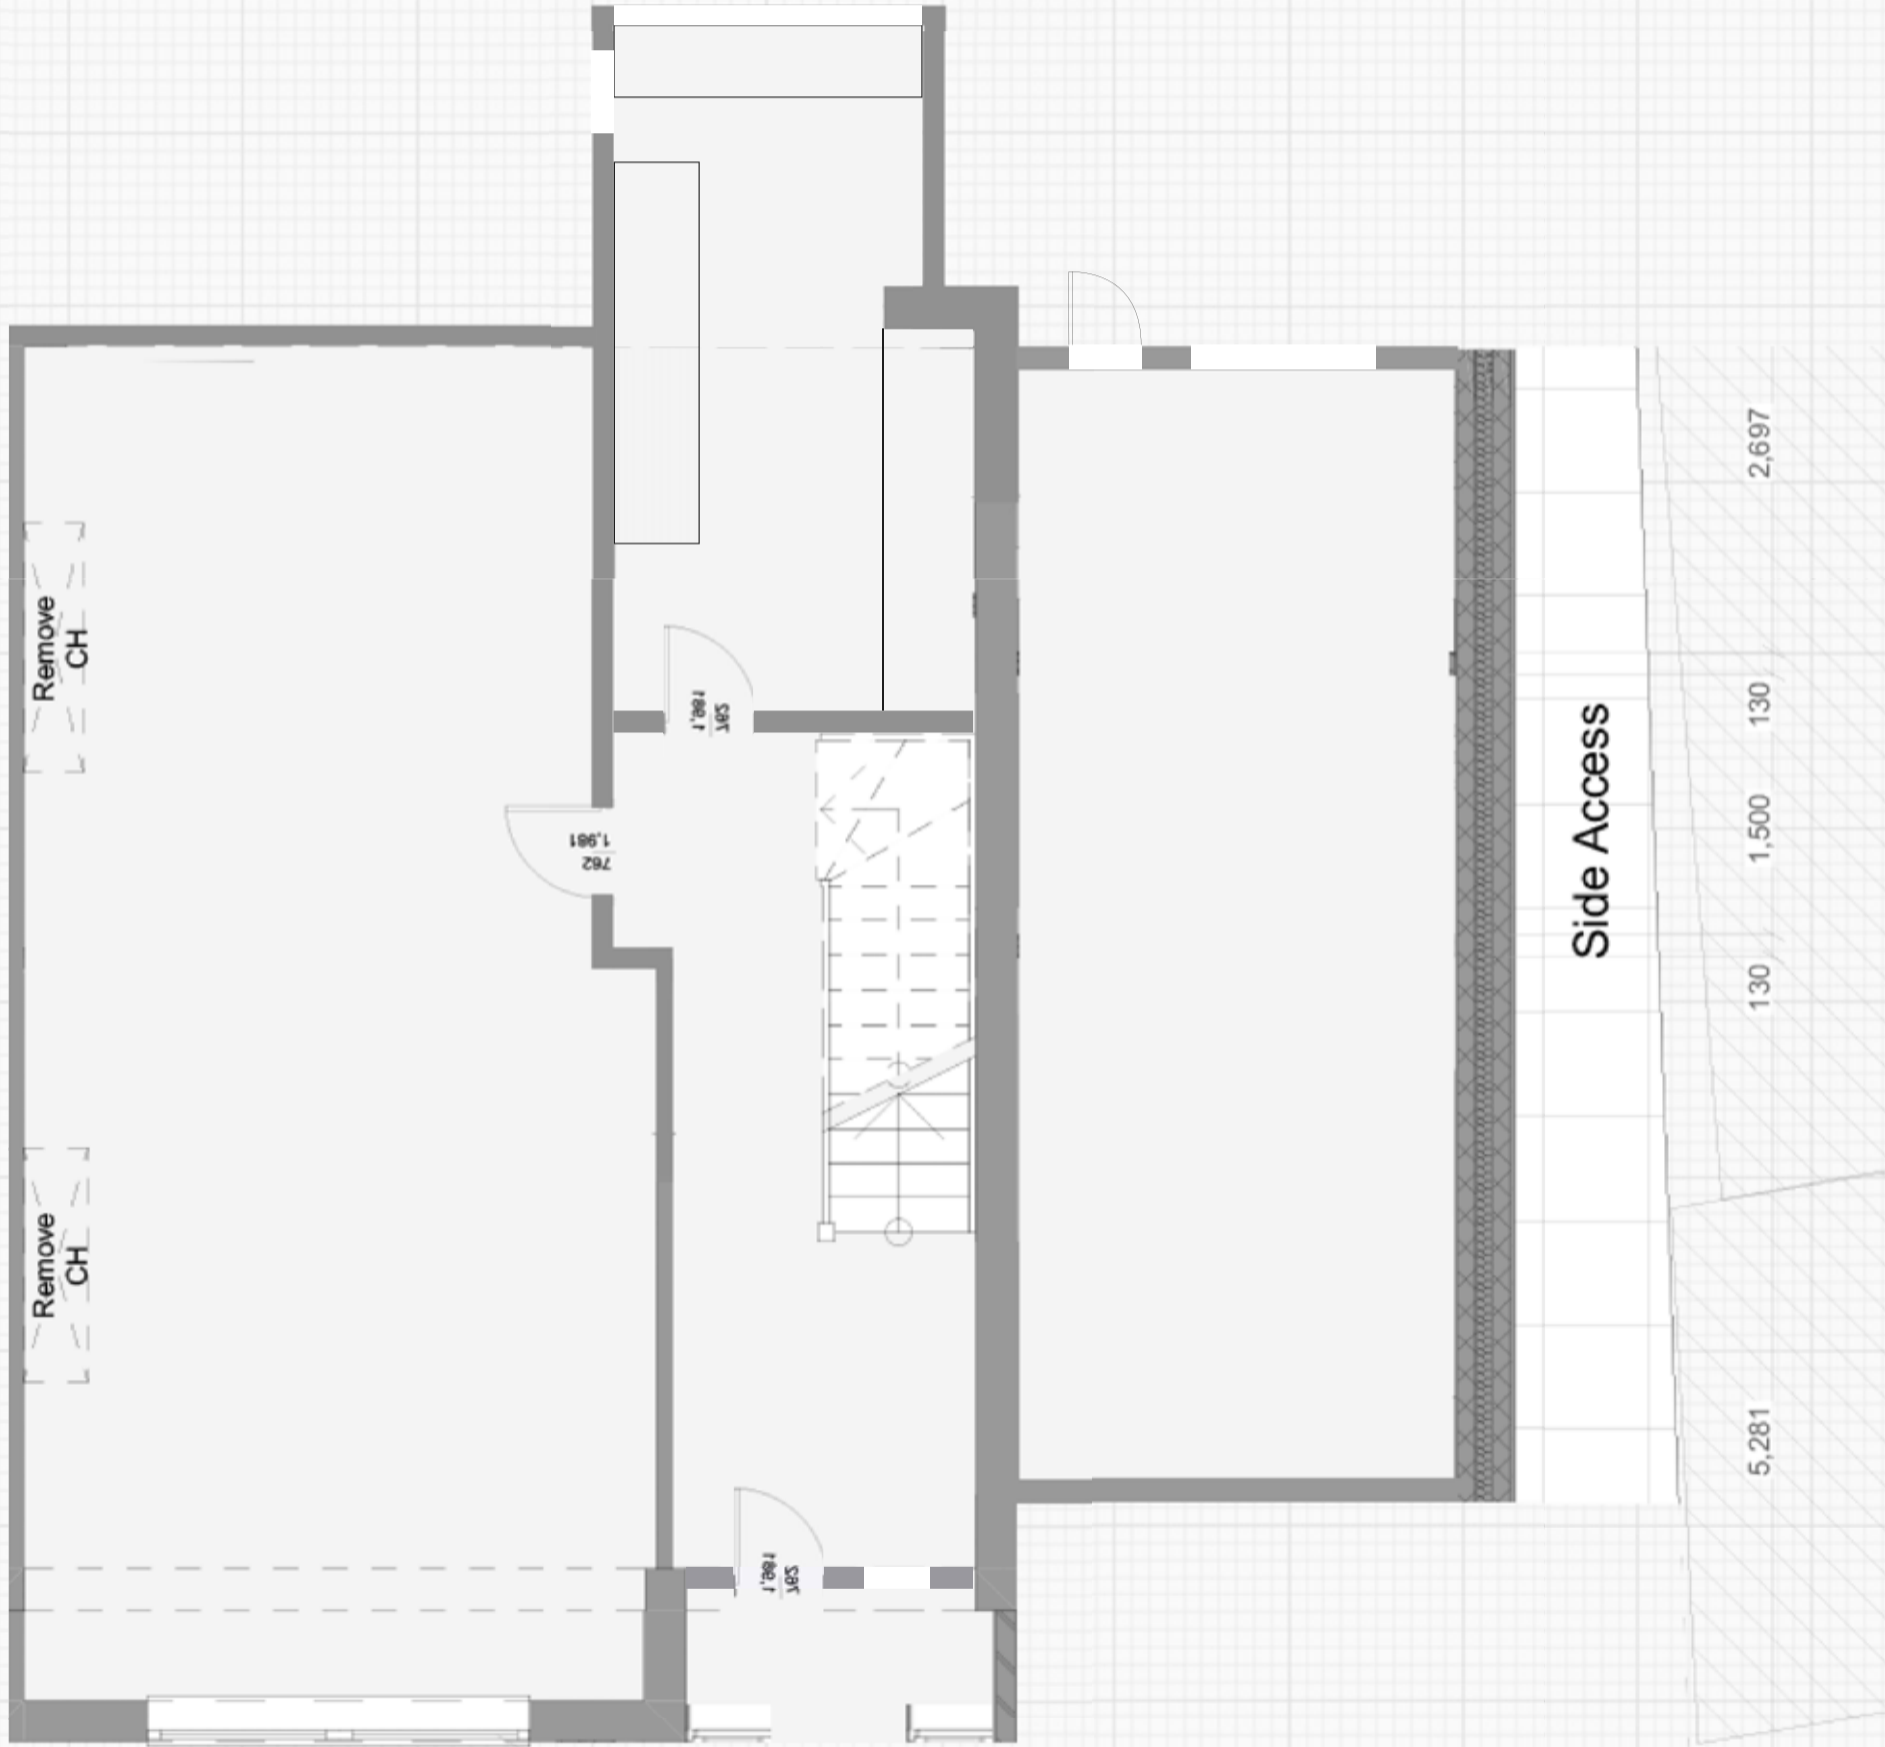






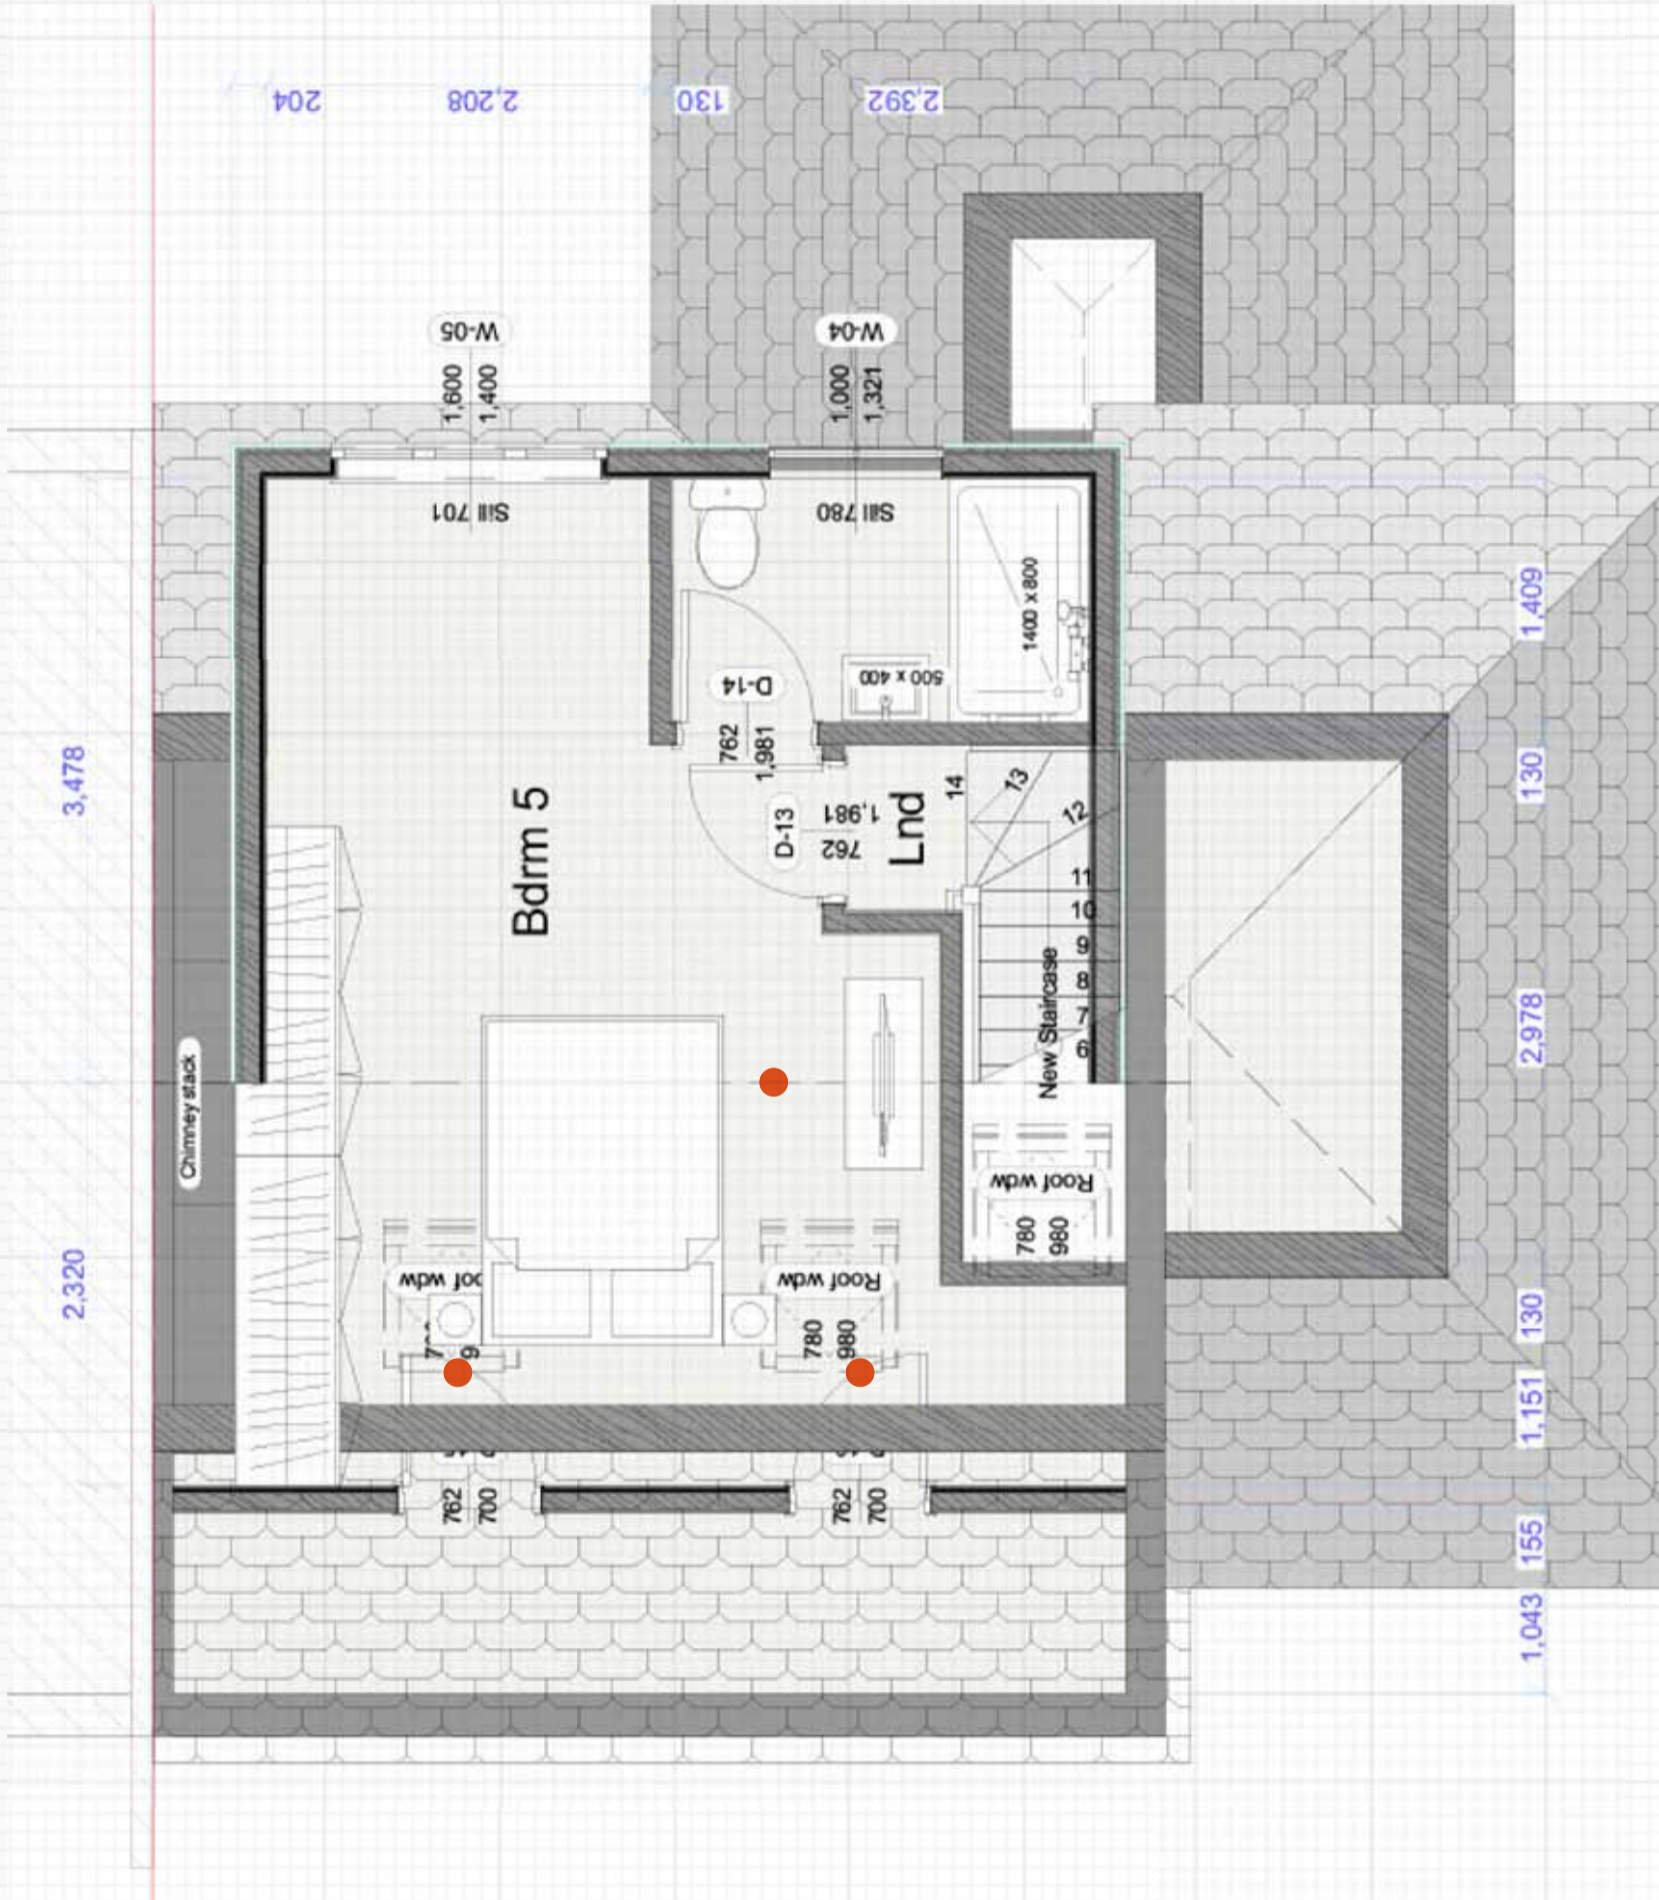


Proposed plans




Proposed
Ground floor II

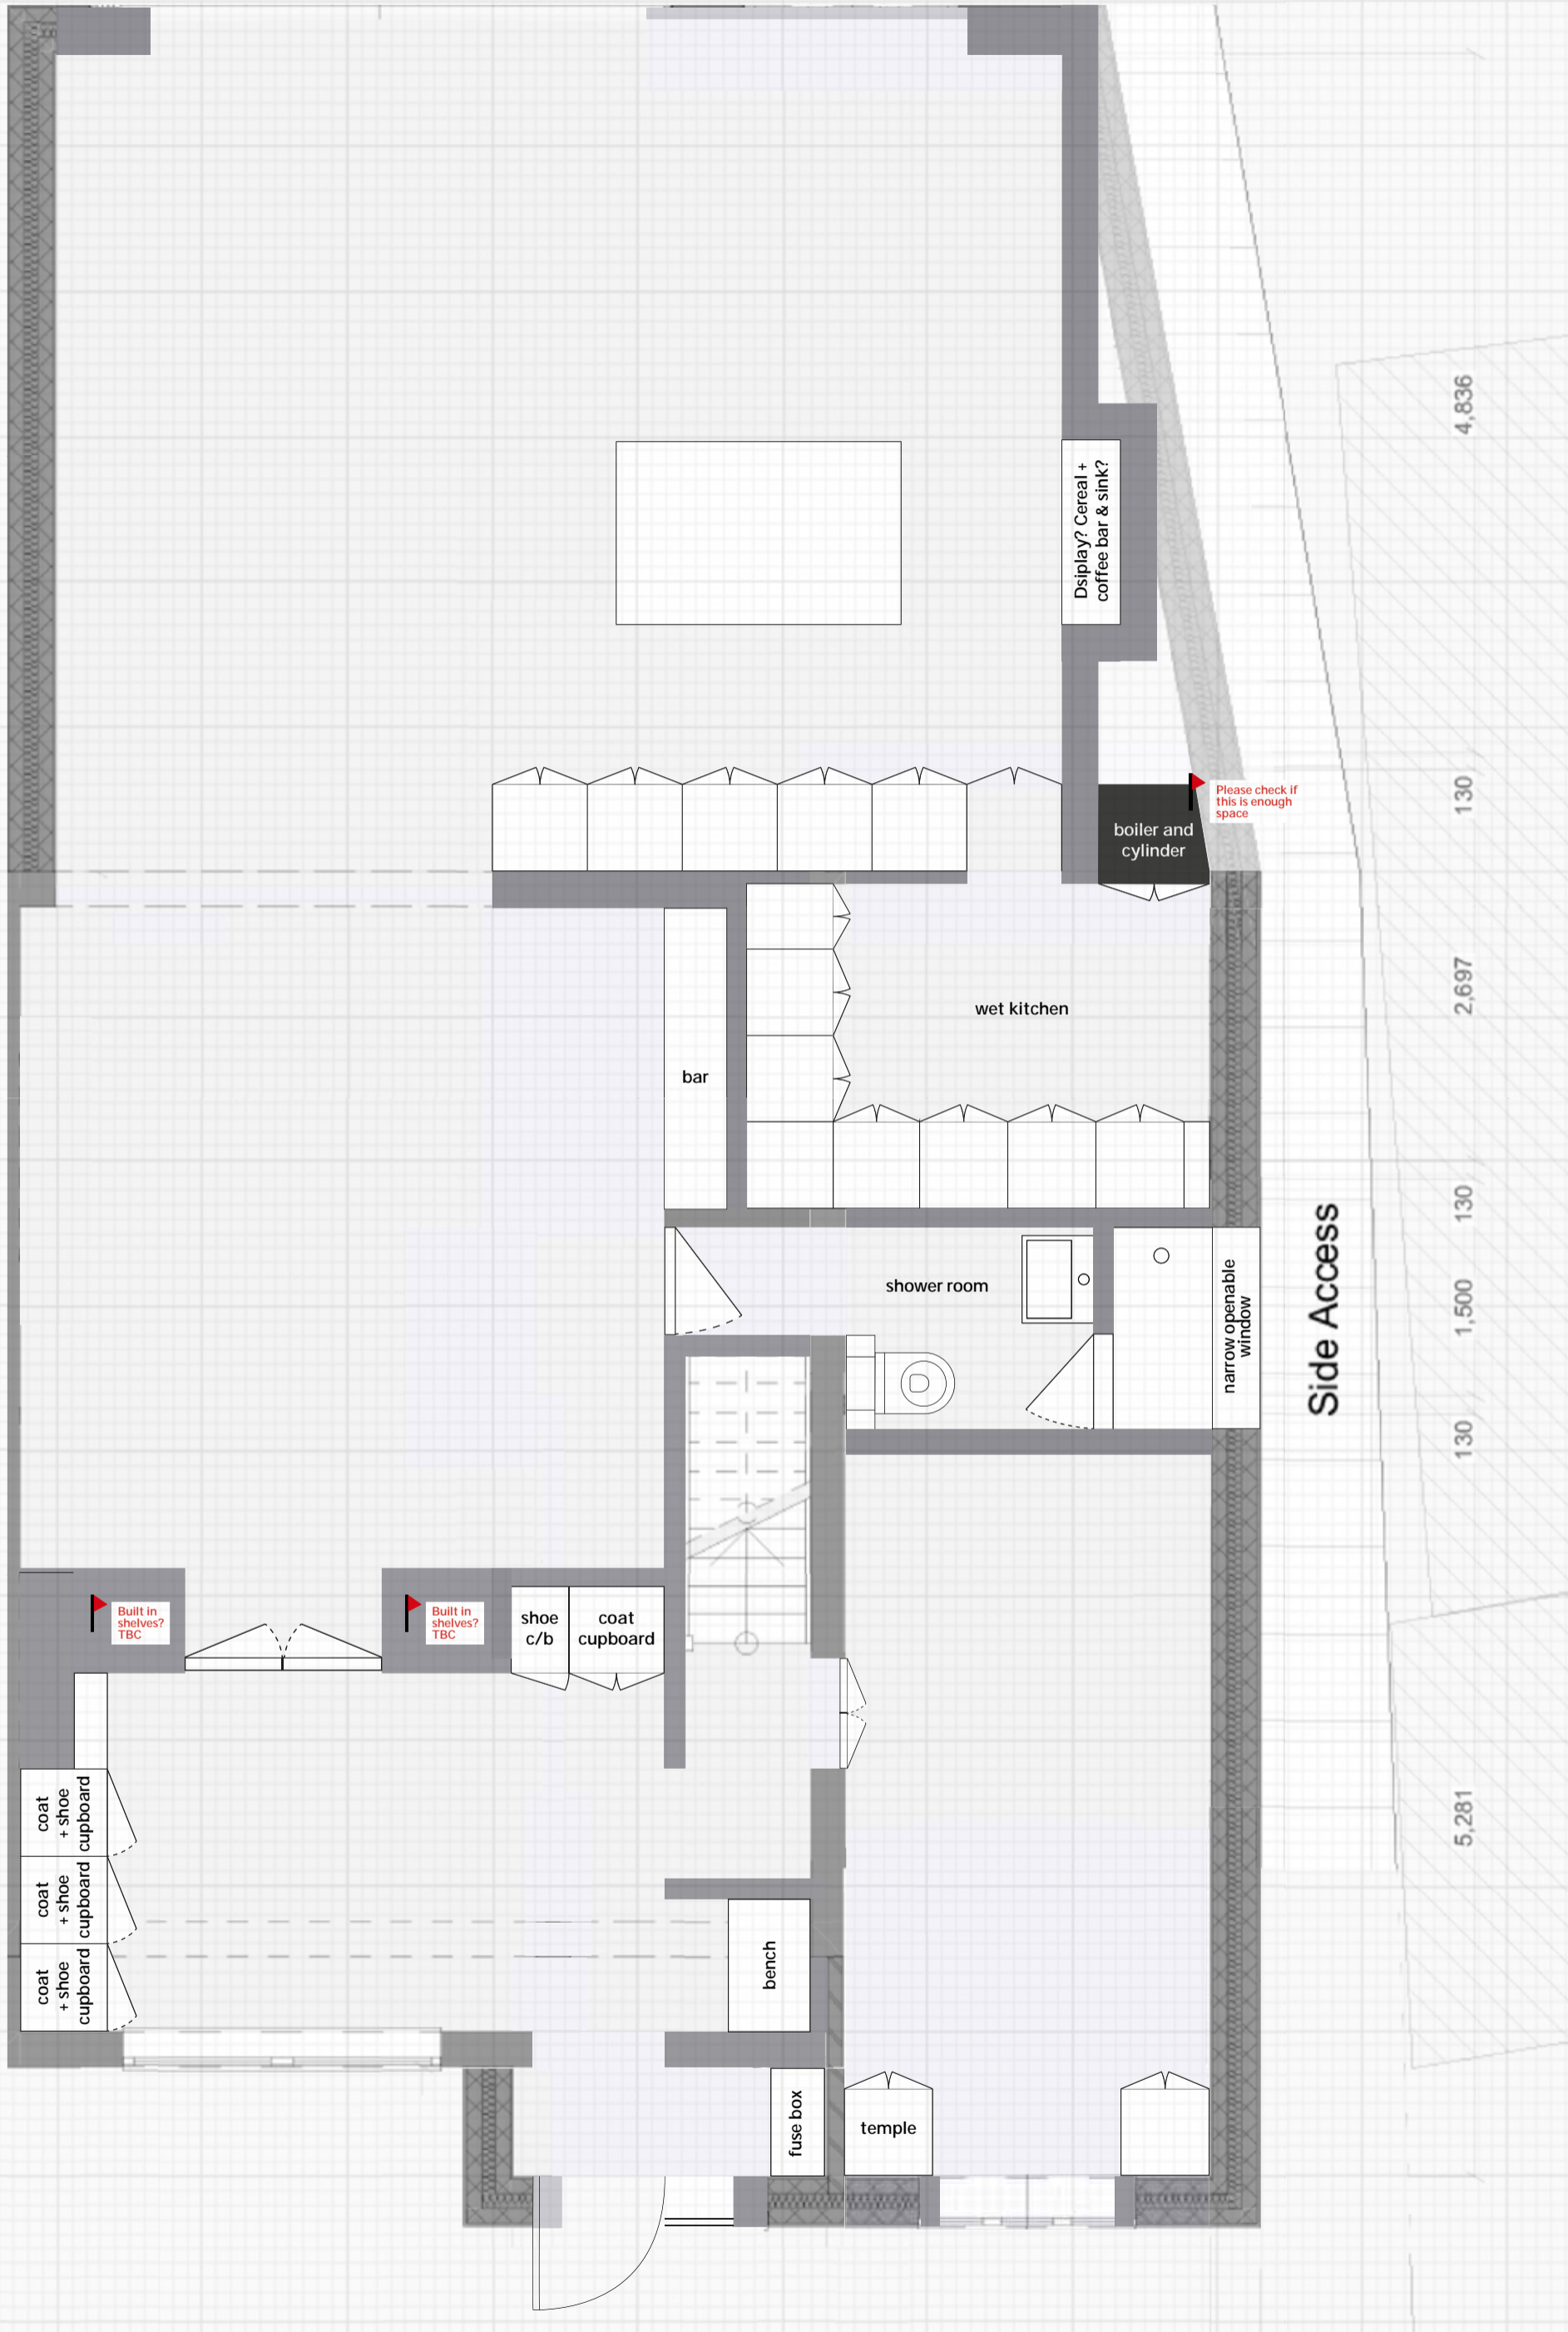

Proposed
First floor

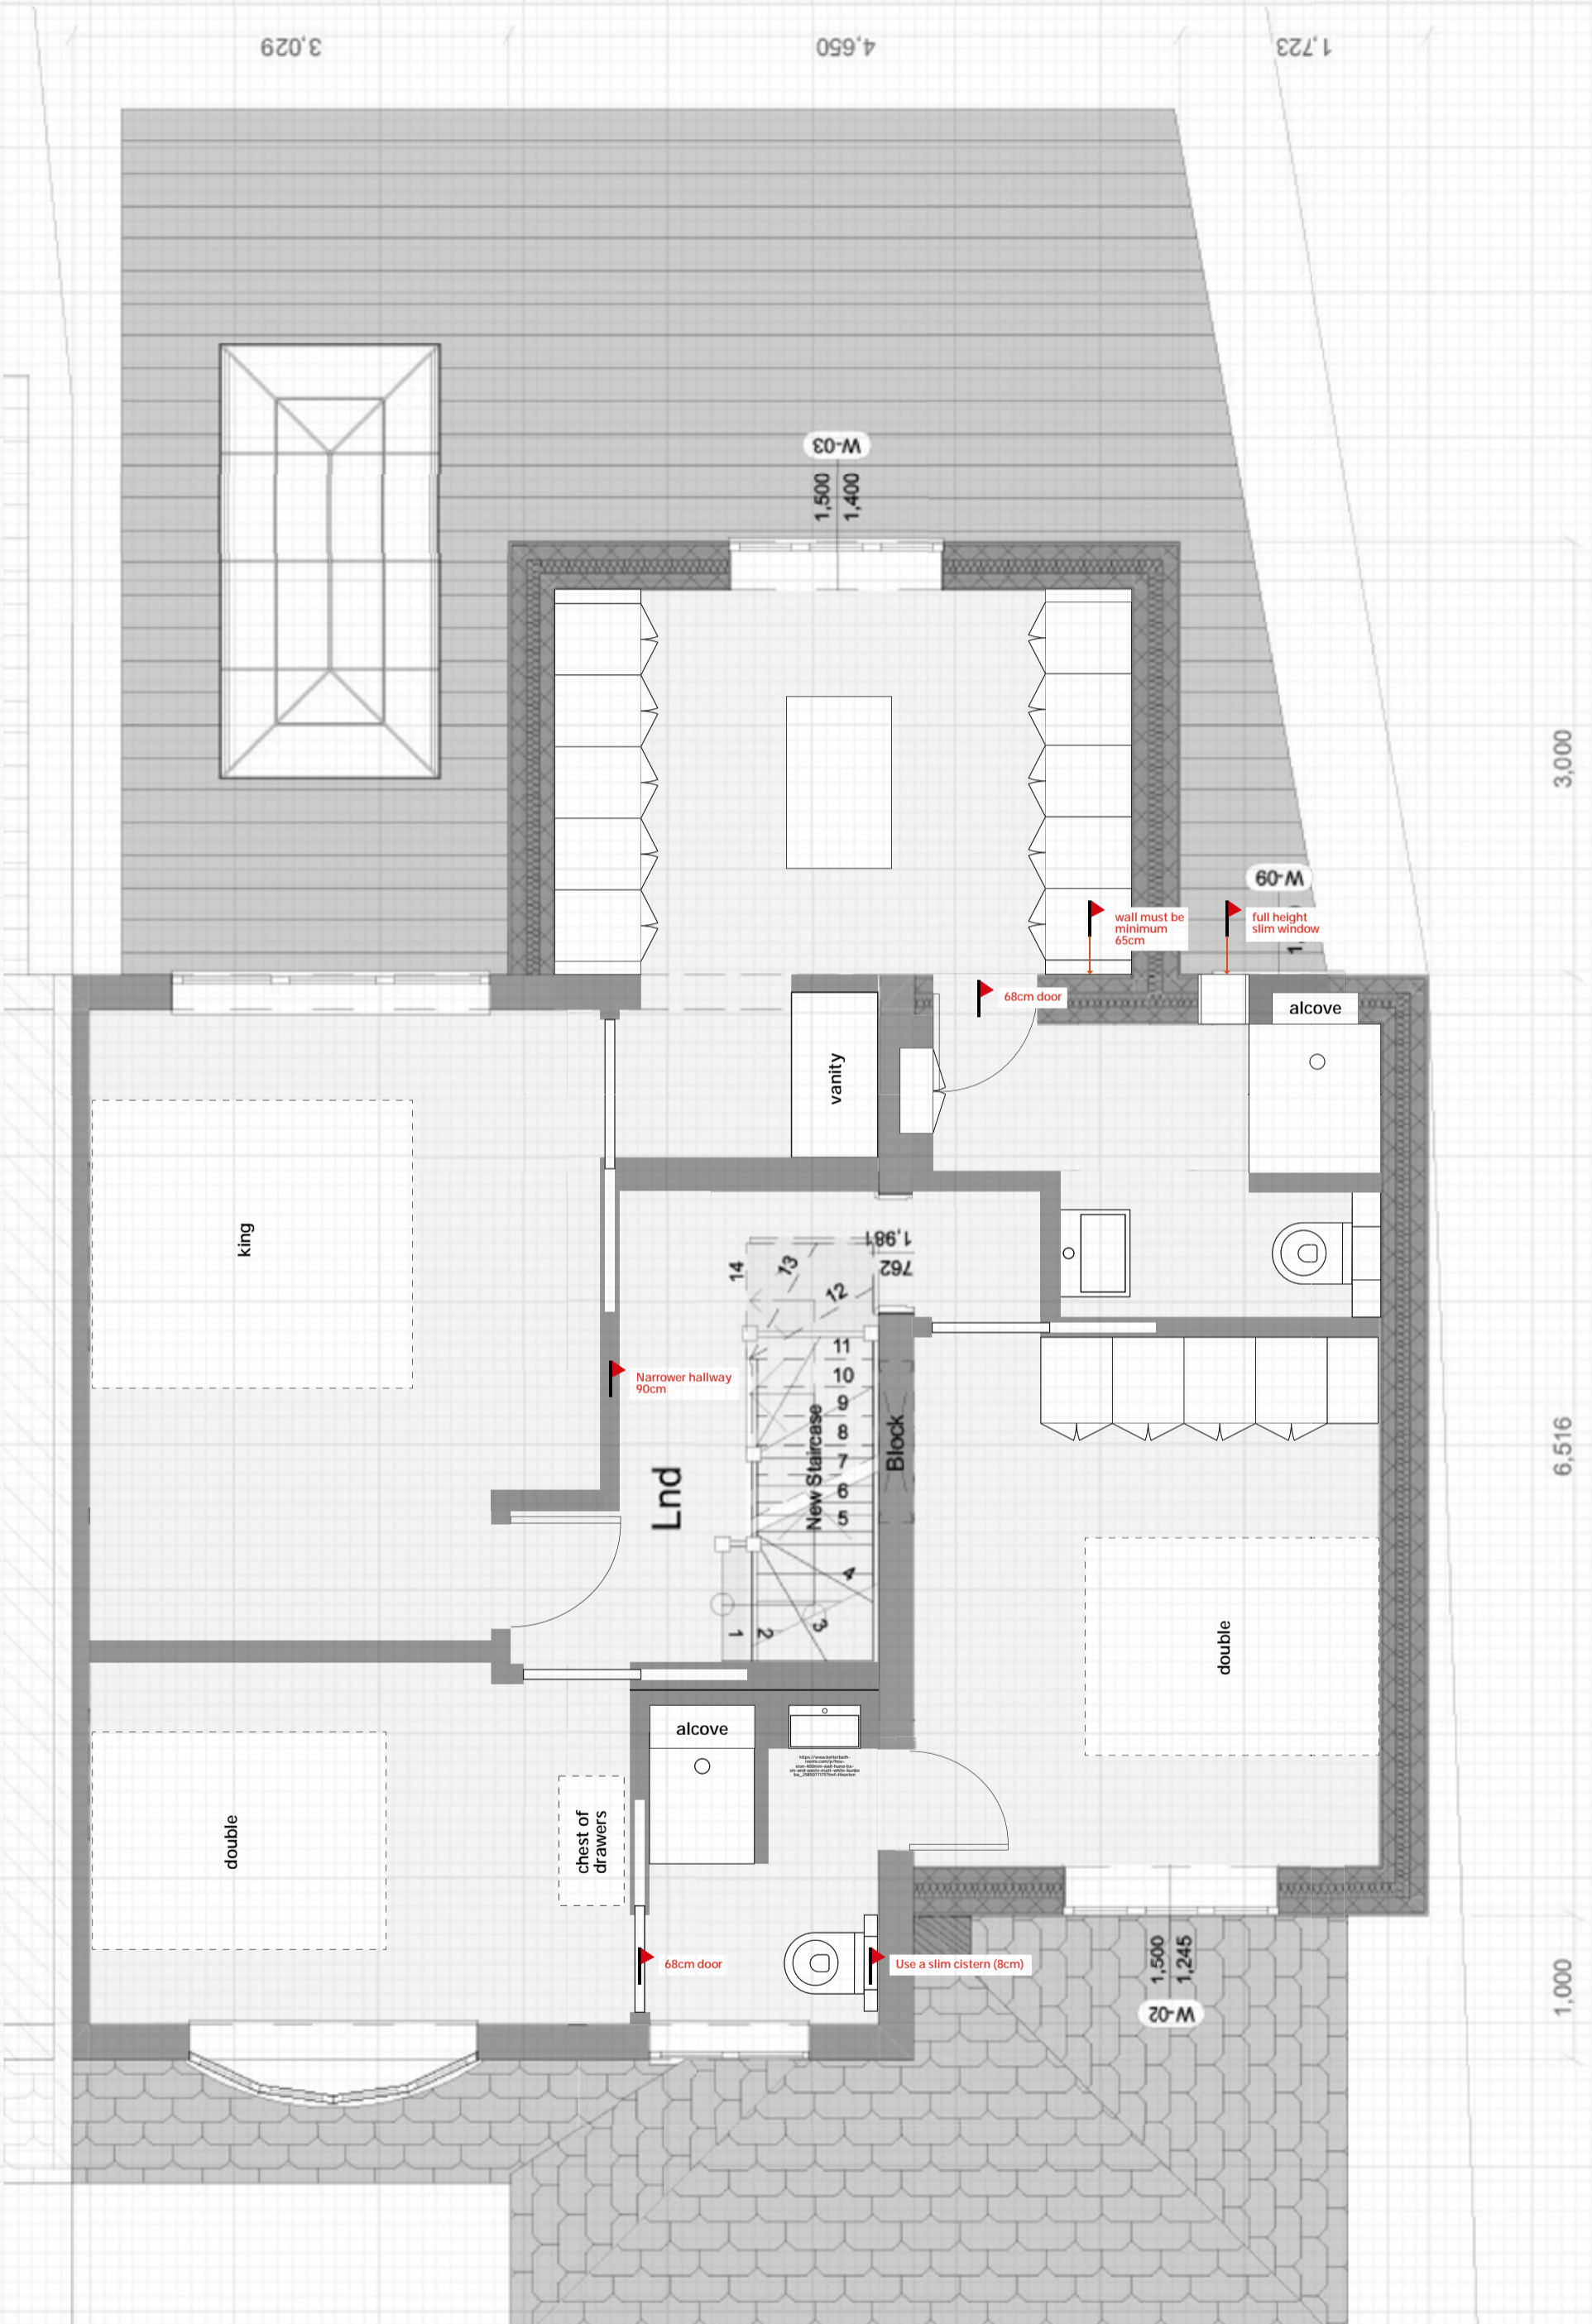

Proposed
Loft

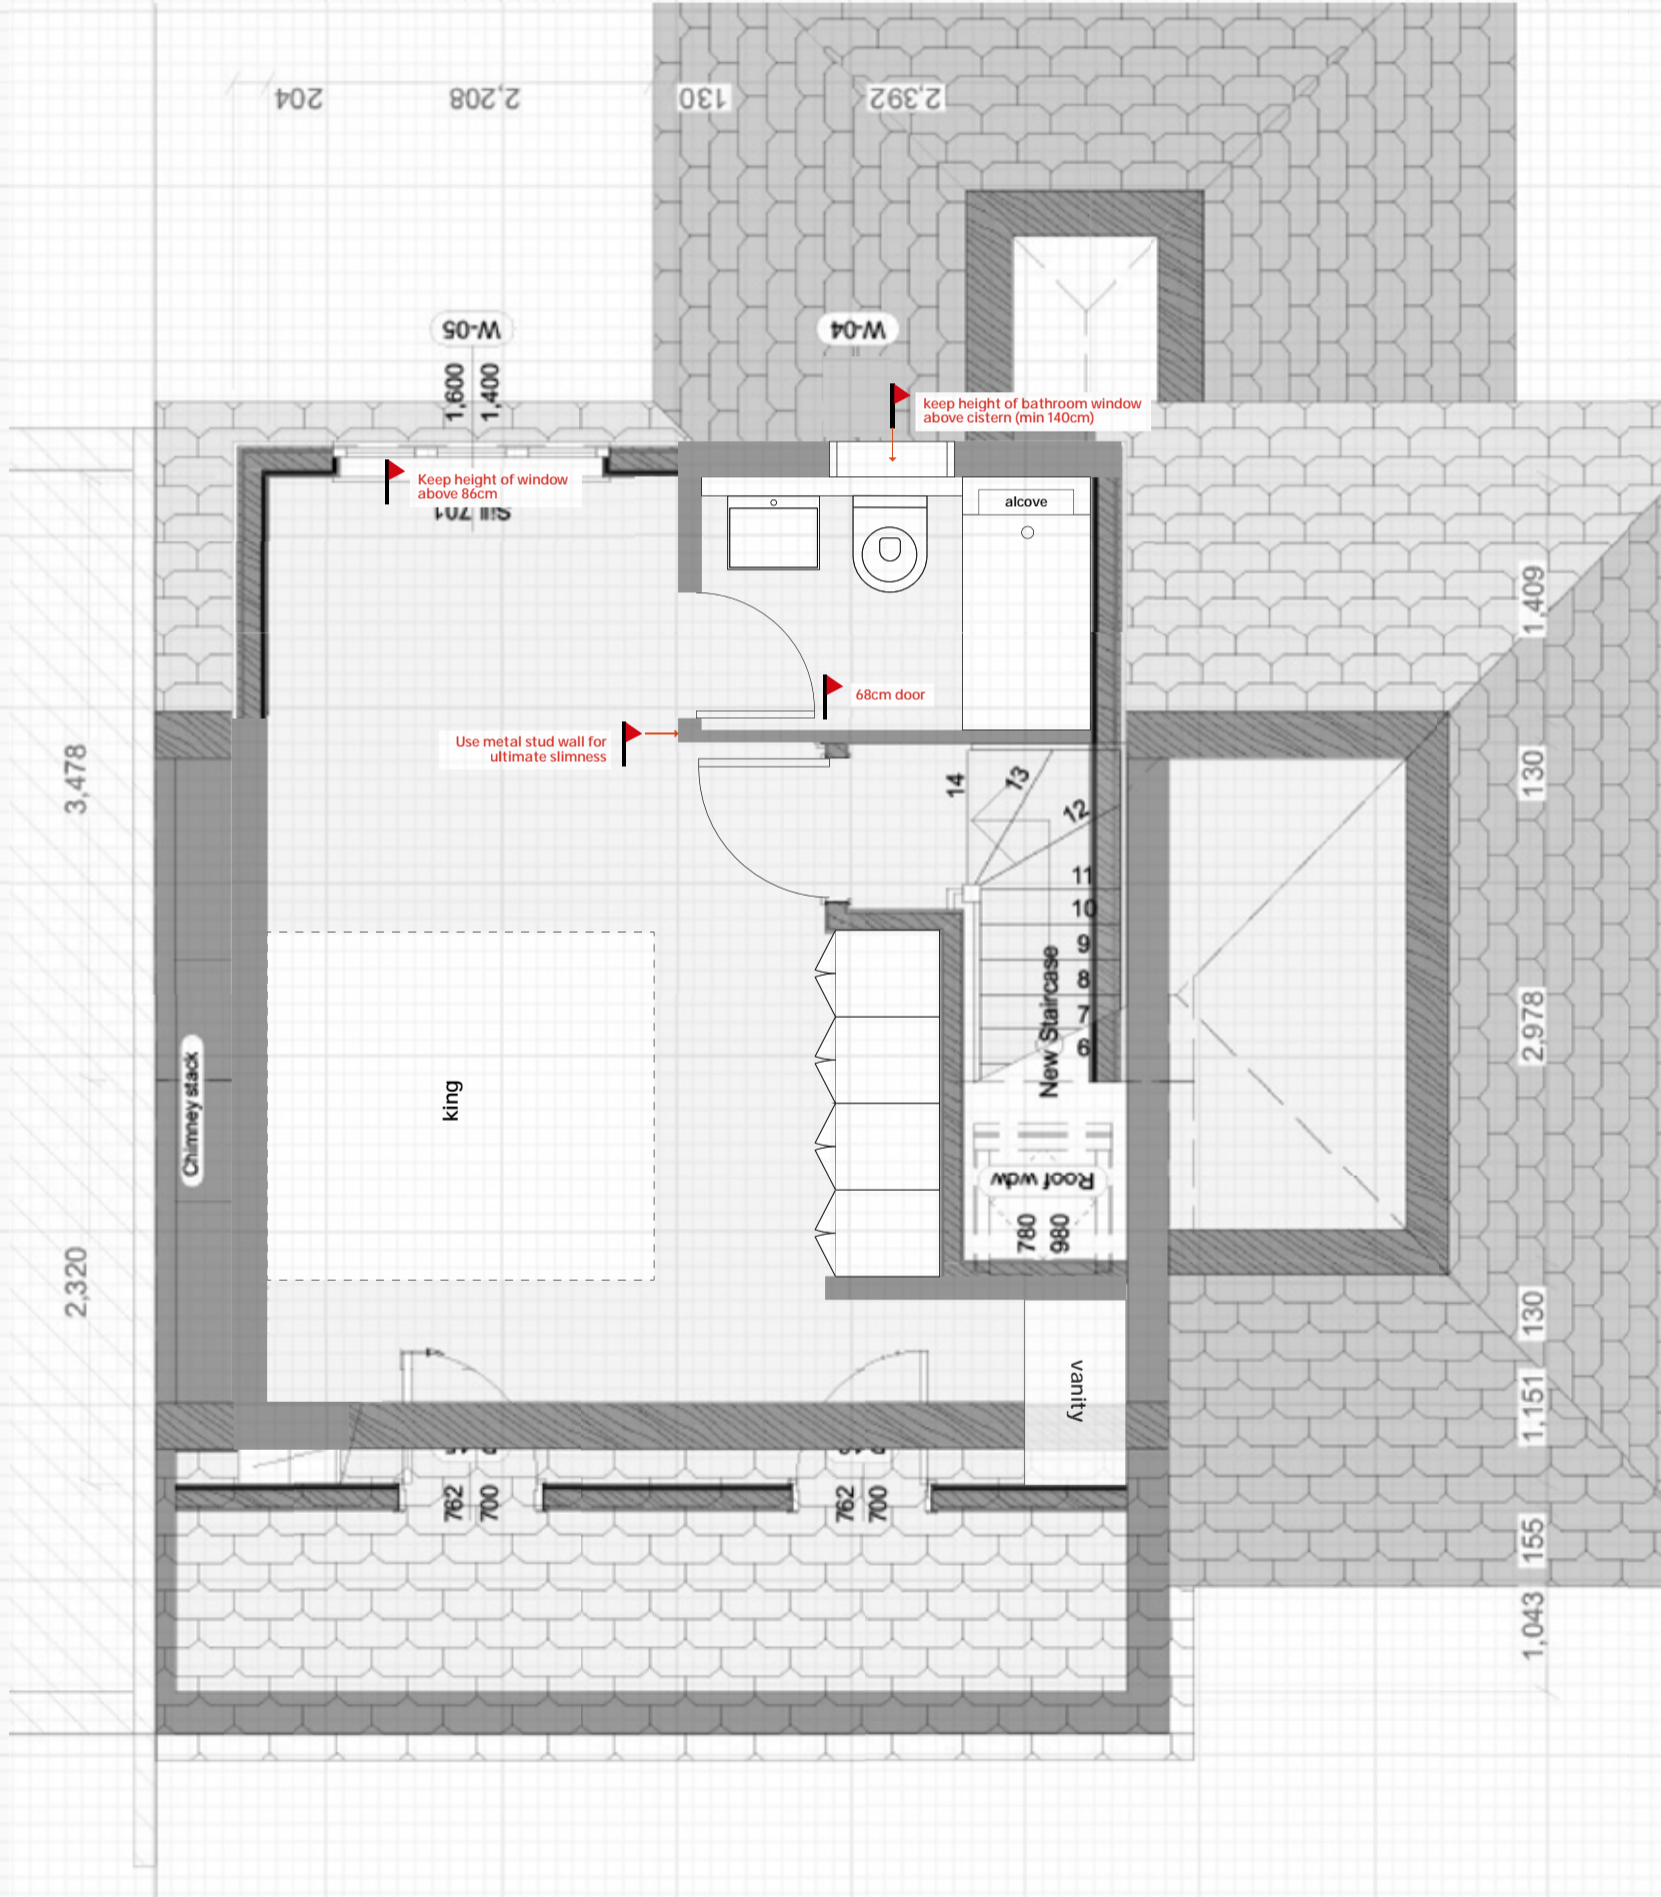

Thank you

